



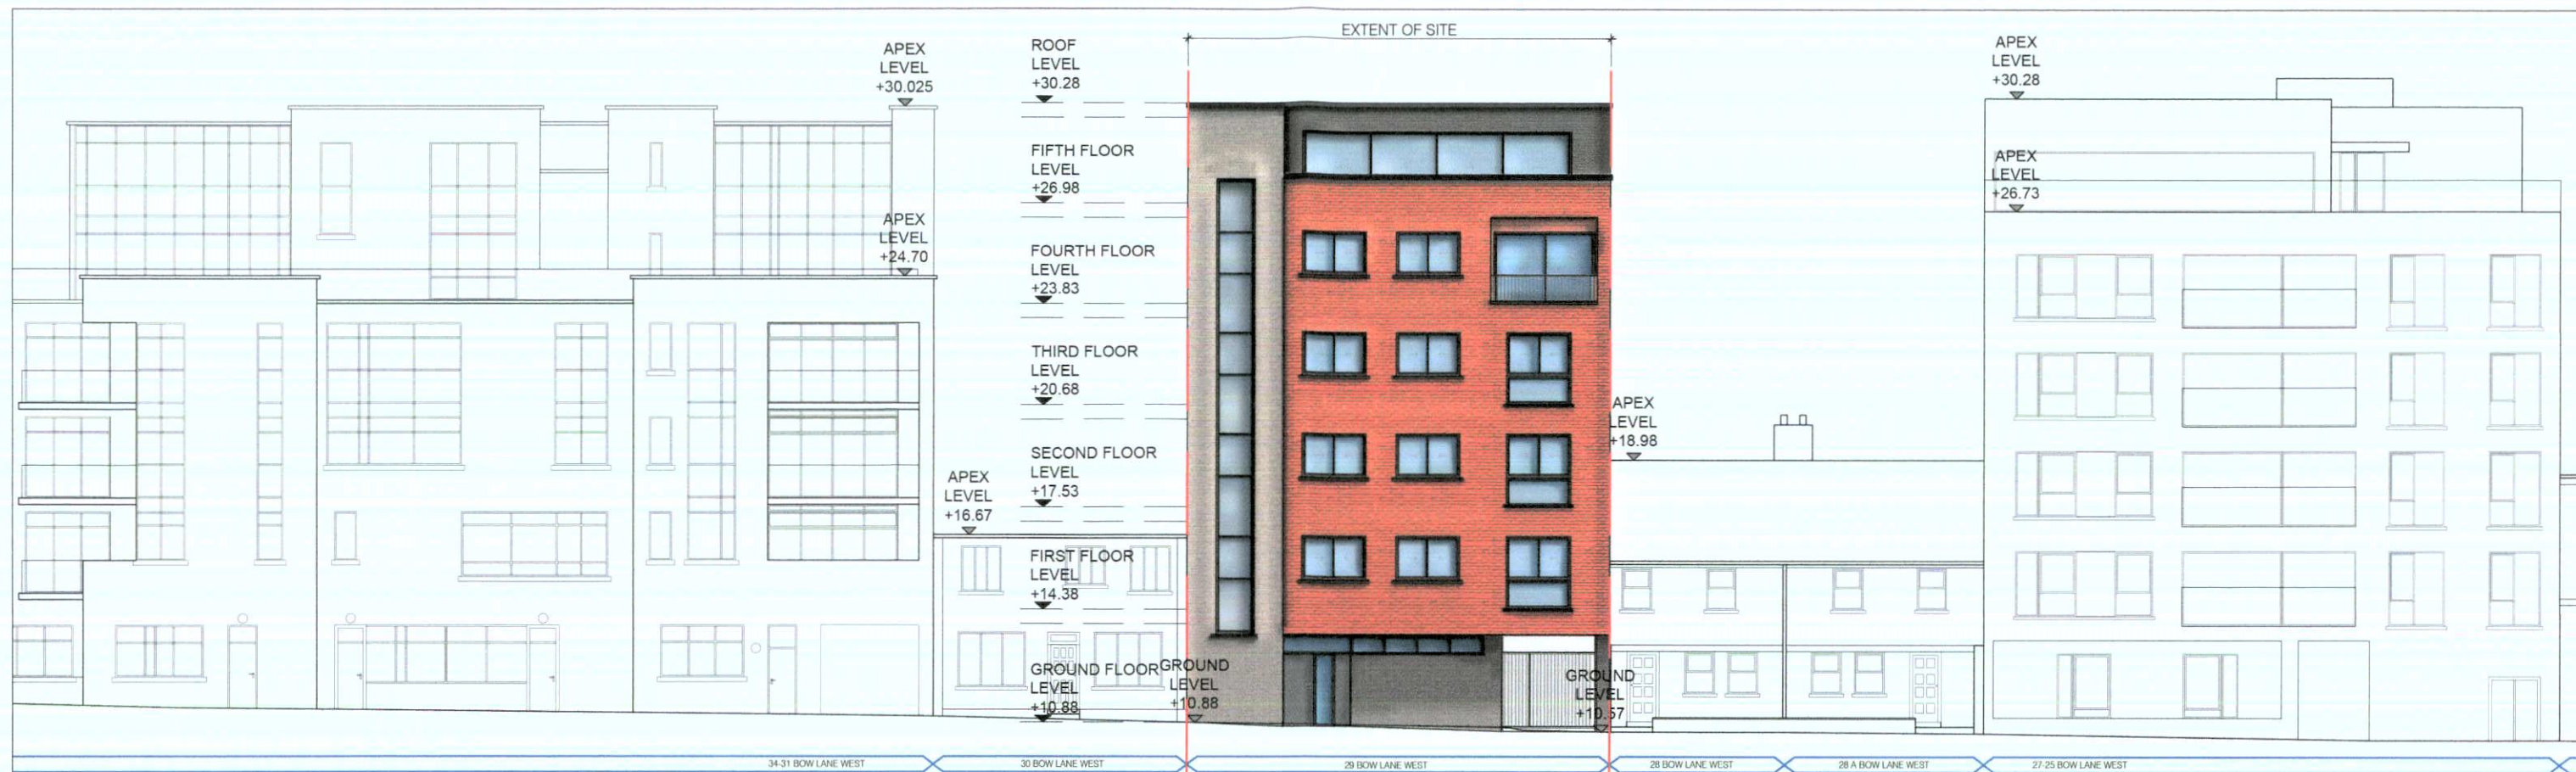

PROPOSED CONTIGUOUS FRONT ELEVATION
SCALE 1:200

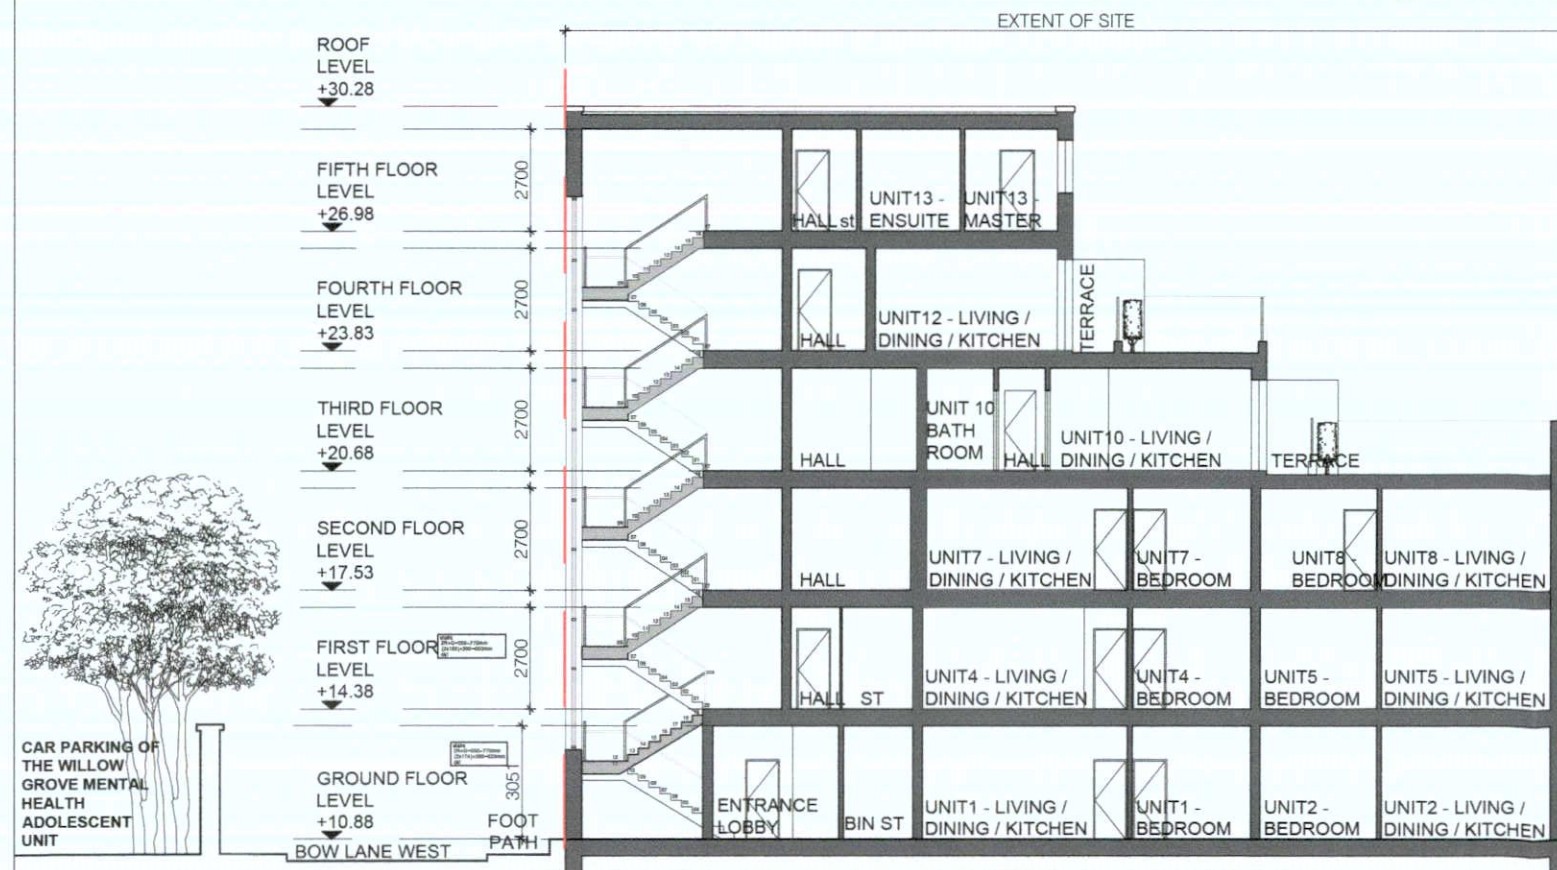

PROPOSED SECTION
SCALE 1:200

NOTES / LEGEND

BOUNDARY LINE

NOTE: OUTLINE OF NEIGHBOURING BUILDING ARE INDICATIVE ONLY. MEASURES SURVEYS OF THESE PROPERTIES HAVE NOT BEEN UNDERTAKEN

Revision	Date	Description	By
1	21/11/22	Initial Design	KK
2	22/11/22	Revised Design	KK
3	23/11/22	Final Design	KK

Planning Application

Client: IXTER PROPERTY DAC
Project: 29 Bow Lane West
Drawing: Proposed Contiguous Elevation & Section

Date: 21-11-22 Scale: 1:200 Size: A3 Drawn by: KK
Discipline: A Stage: 2 Job No: 22113 Status: 00 Date Issued: 2_230 Rev: 0

CEARDEAN
architects

Client: IXTER PROPERTY DAC
Project: 29 Bow Lane West
Drawing: Proposed Contiguous Elevation & Section
Date: 21-11-22 Scale: 1:200 Size: A3 Drawn by: KK
Discipline: A Stage: 2 Job No: 22113 Status: 00 Date Issued: 2_230 Rev: 0

© COPYRIGHT This drawing or design may not be reproduced without permission