


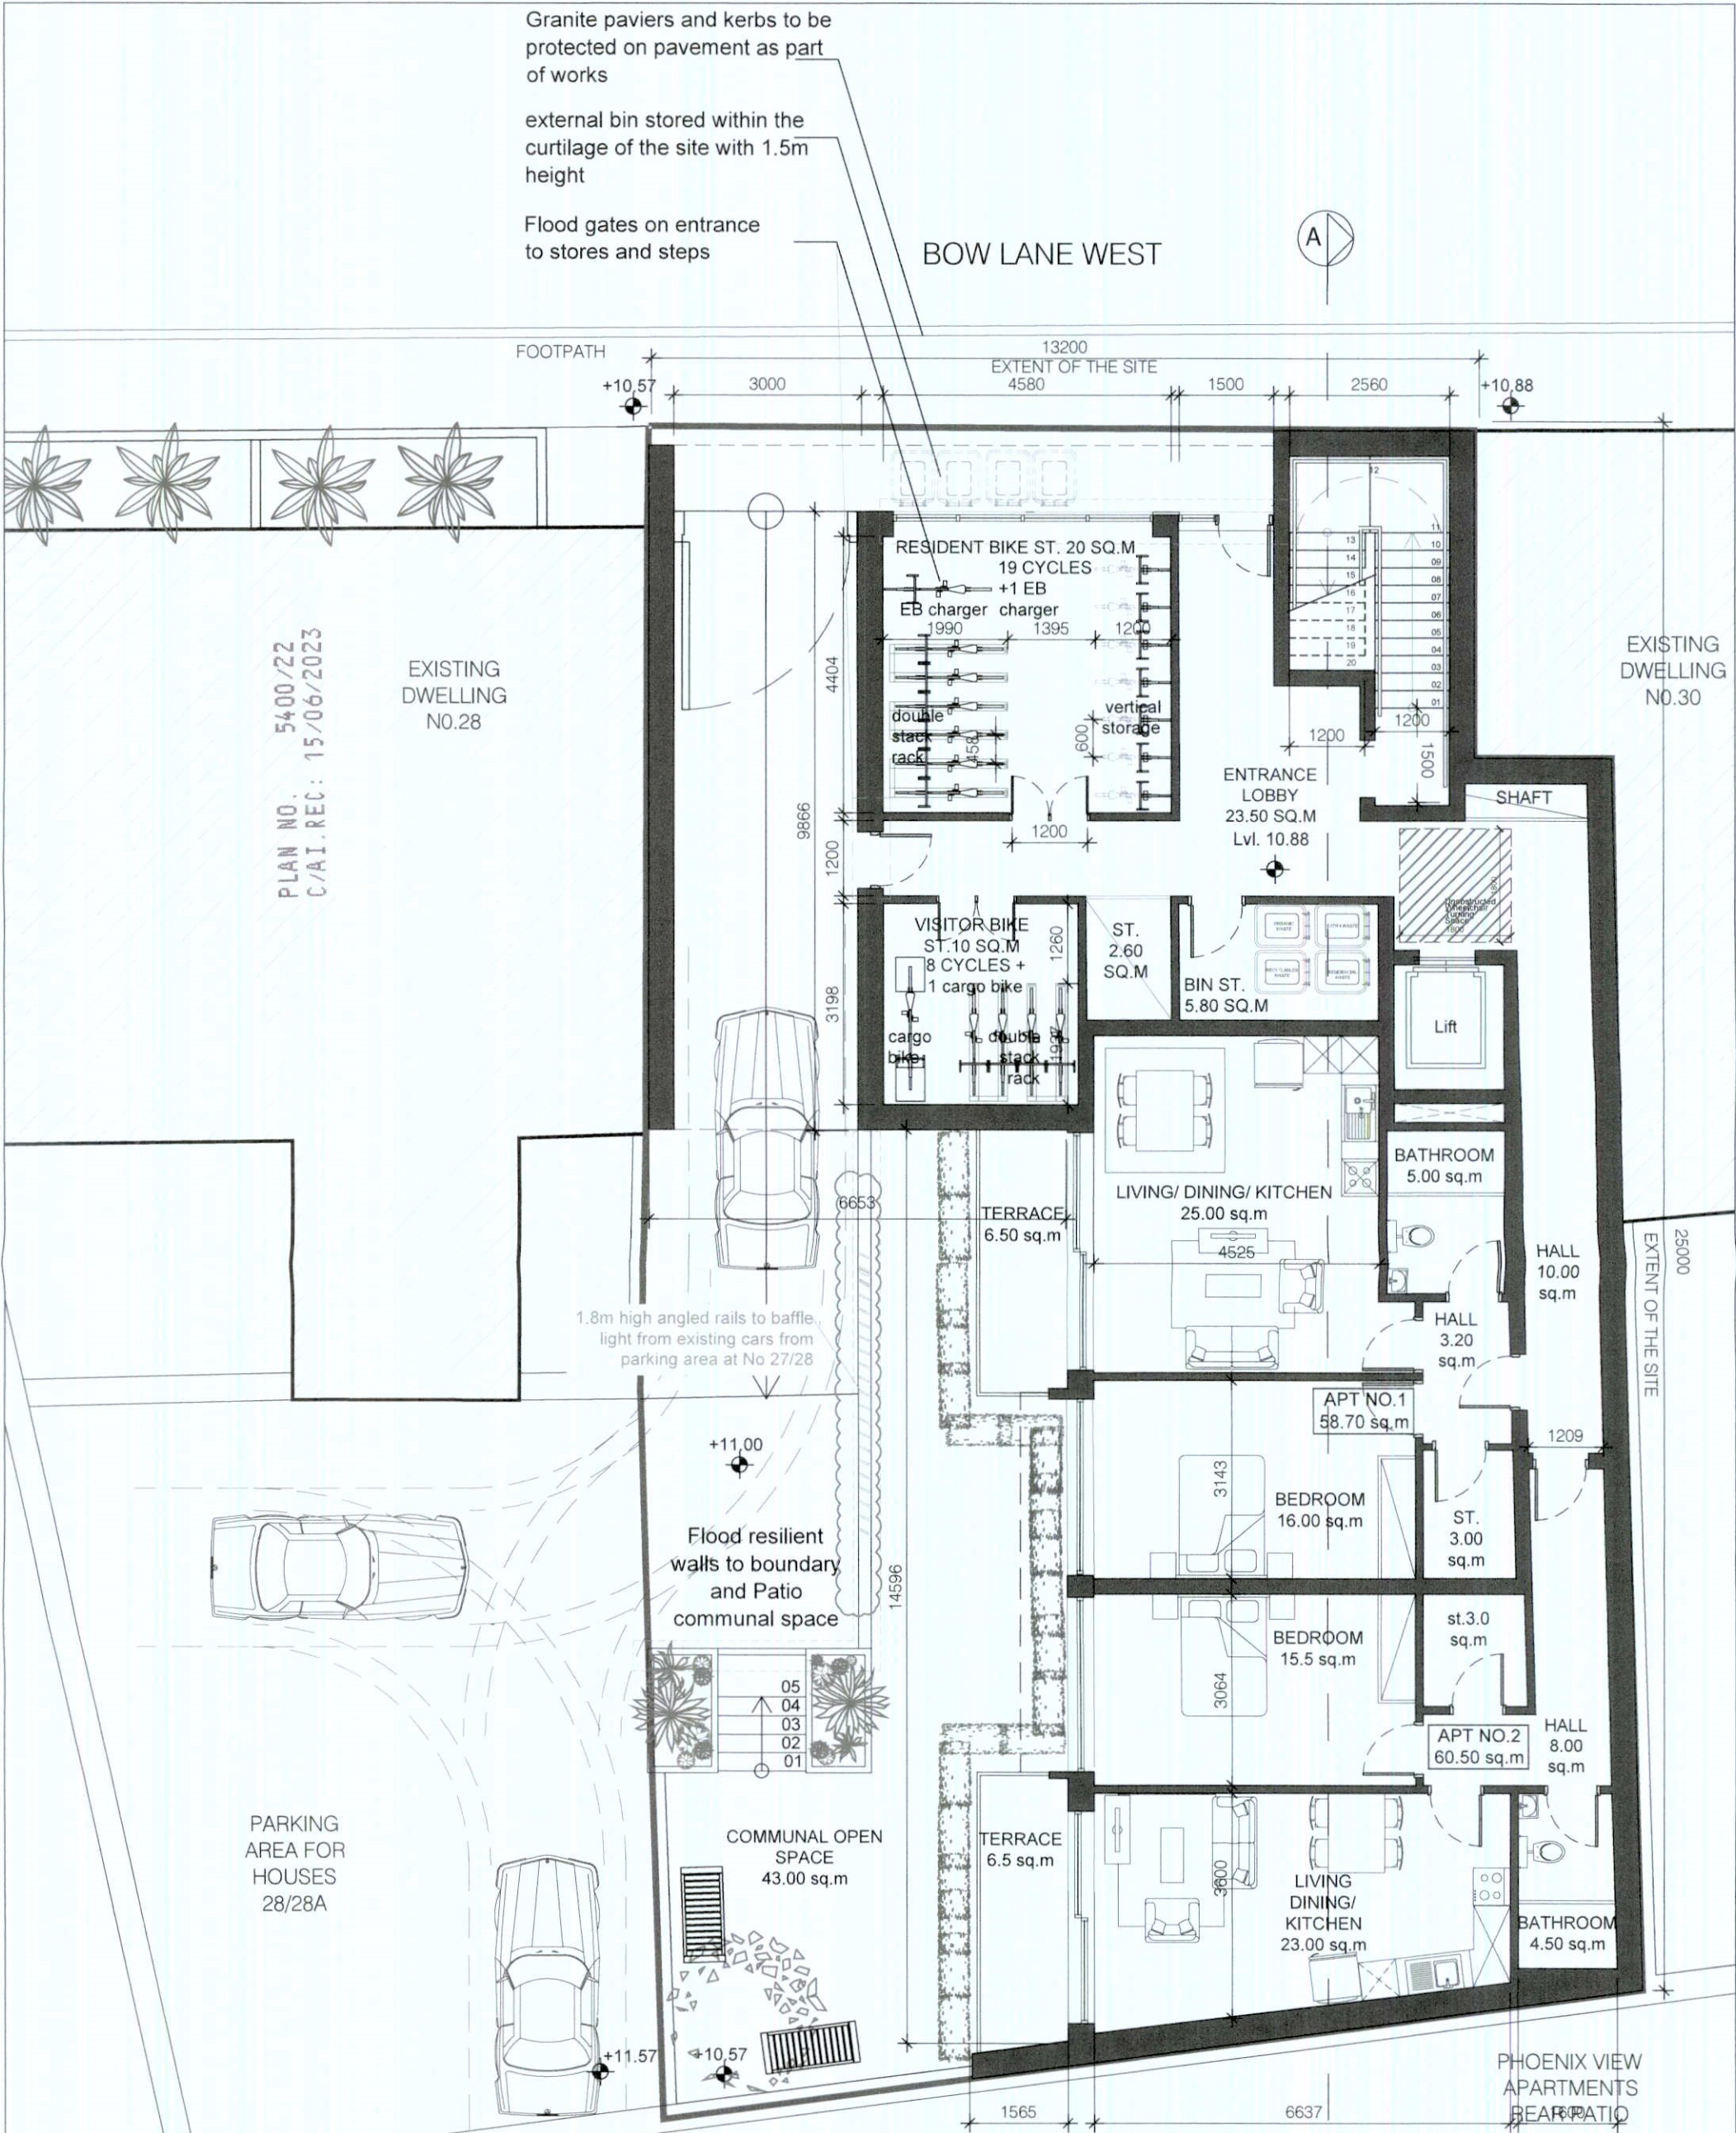

PROPOSED GROUND FLOOR PLAN
SCALE 1:100

NOTES / LEGEND

BOUNDARY LINE

NOTE: OUTLINE OF NEIGHBOURING BUILDING ARE INDICATIVE ONLY. MEASURES SURVEYS OF THESE PROPERTIES HAVE NOT BEEN UNDERTAKEN

Revision	Date	Description	By
00	21/11/2022	FIRST ISSUE	AS
01	15/03/2023	CYCLING AND BIN STORAGES CAR CONVERSION FLOOD RESILIENT MEASURES NOTES	AS

Planning Application


CEARDEAN
architects

Client: IXTER PROPERTY DAC
Project: 29 Bow Lane West
Drawing: PROPOSED GROUND FLOOR PLAN
Date: 15-03-23
Scale: 1:100
Size: A3
Drawn by: KK
01
2
22113
00
2_210
01


CEARDEAN
architects

Client: IXTER PROPERTY DAC
Project: 29 Bow Lane West
Drawing: PROPOSED GROUND FLOOR PLAN
Date: 15-03-23
Scale: 1:100
Size: A3
Drawn by: KK
01
2
22113
00
2_210
01

© COPYRIGHT This drawing or design may not be reproduced without permission

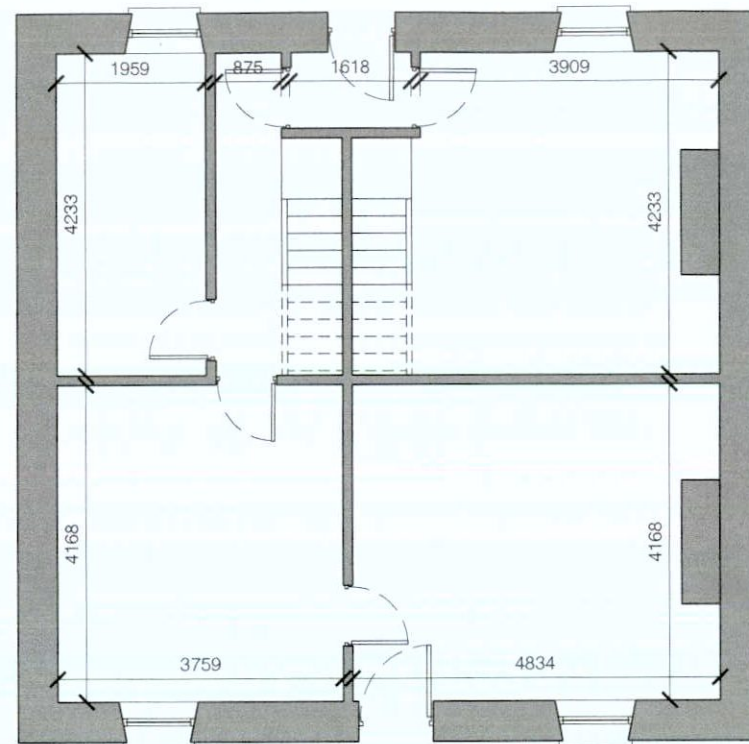

EXISTING GROUND FLOOR PLAN
SCALE 1:100

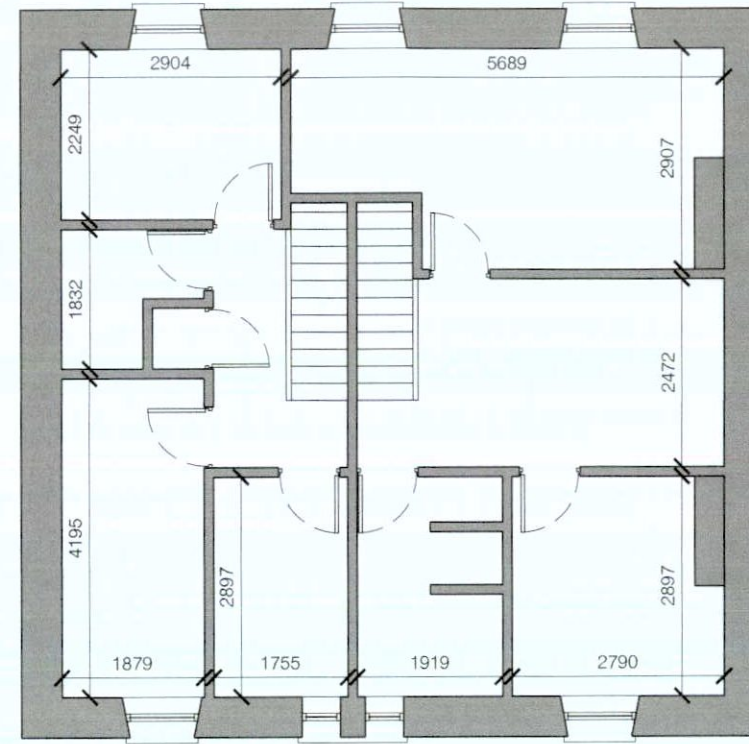

EXISTING FIRST FLOOR PLAN
SCALE 1:100

PLAN NO. 5400/22
C/AI.REC: 15/06/2023

NOTES / LEGEND



Revision	Date	Description	By

SURVEY			

CEARDEAN
architects

Client		Pat O'Brien	
Project		29 Bow Lane West, D08V44T	
Drawing		GROUND FLOOR PLAN & FIRST FLOOR PLAN	
Date	23.05.09	Scale	1:100
Discipline	Arch	Sheet	101
Drawn by	PV	Rev.	00

© COPYRIGHT This drawing or design may not be reproduced without permission