



PLAN NO: 5400/22
A.I. REC: 05/04/23

PROPOSED SIDE (WEST) ELEVATION
SCALE 1:100

NOTES / LEGEND

 BOUNDARY LINE

NOTE: OUTLINE OF NEIGHBOURING BUILDING ARE INDICATIVE ONLY. MEASURES SURVEYS OF THESE PROPERTIES HAVE NOT BEEN UNDERTAKEN

Revision	Date	Description	By
00	21/11/2022	FIRST ISSUE	AS
01	15/03/2023	BALCONY'S RAILING, PARAPET LEVEL AND FRONT WALL, (GROUND FLOOR) FLOOD RESILIENT MEASURES NOTES	AS

Drawing Status: Planning Application

Reply Address: Ceardean
08 Studios
9 Dolphin's Barn
Dublin 8

Tel: 00 353 (01) 5324183
Web: www.ceardean.com

Note: Do not scale. Use figured dimensions only. This drawing is to be read in conjunction with all relevant specifications and drawings. All dimensions to be checked on site. In the event of any discrepancies between drawings the contractor is to inform the Architect immediately.

CEARDEAN
architects

Client: IXTER PROPERTY DAC


Project: 29 Bow Lane West

Drawing: Proposed Side (West) Elevation

Date: 15-03-23 Scale: 1:100 Sheet: A3 Drawn by: KK

Discipline: A	Stage: 2	Job No: 22113	00	2_221	Rev: 01
---------------	----------	---------------	----	-------	---------

© COPYRIGHT This drawing or design may not be reproduced without permission

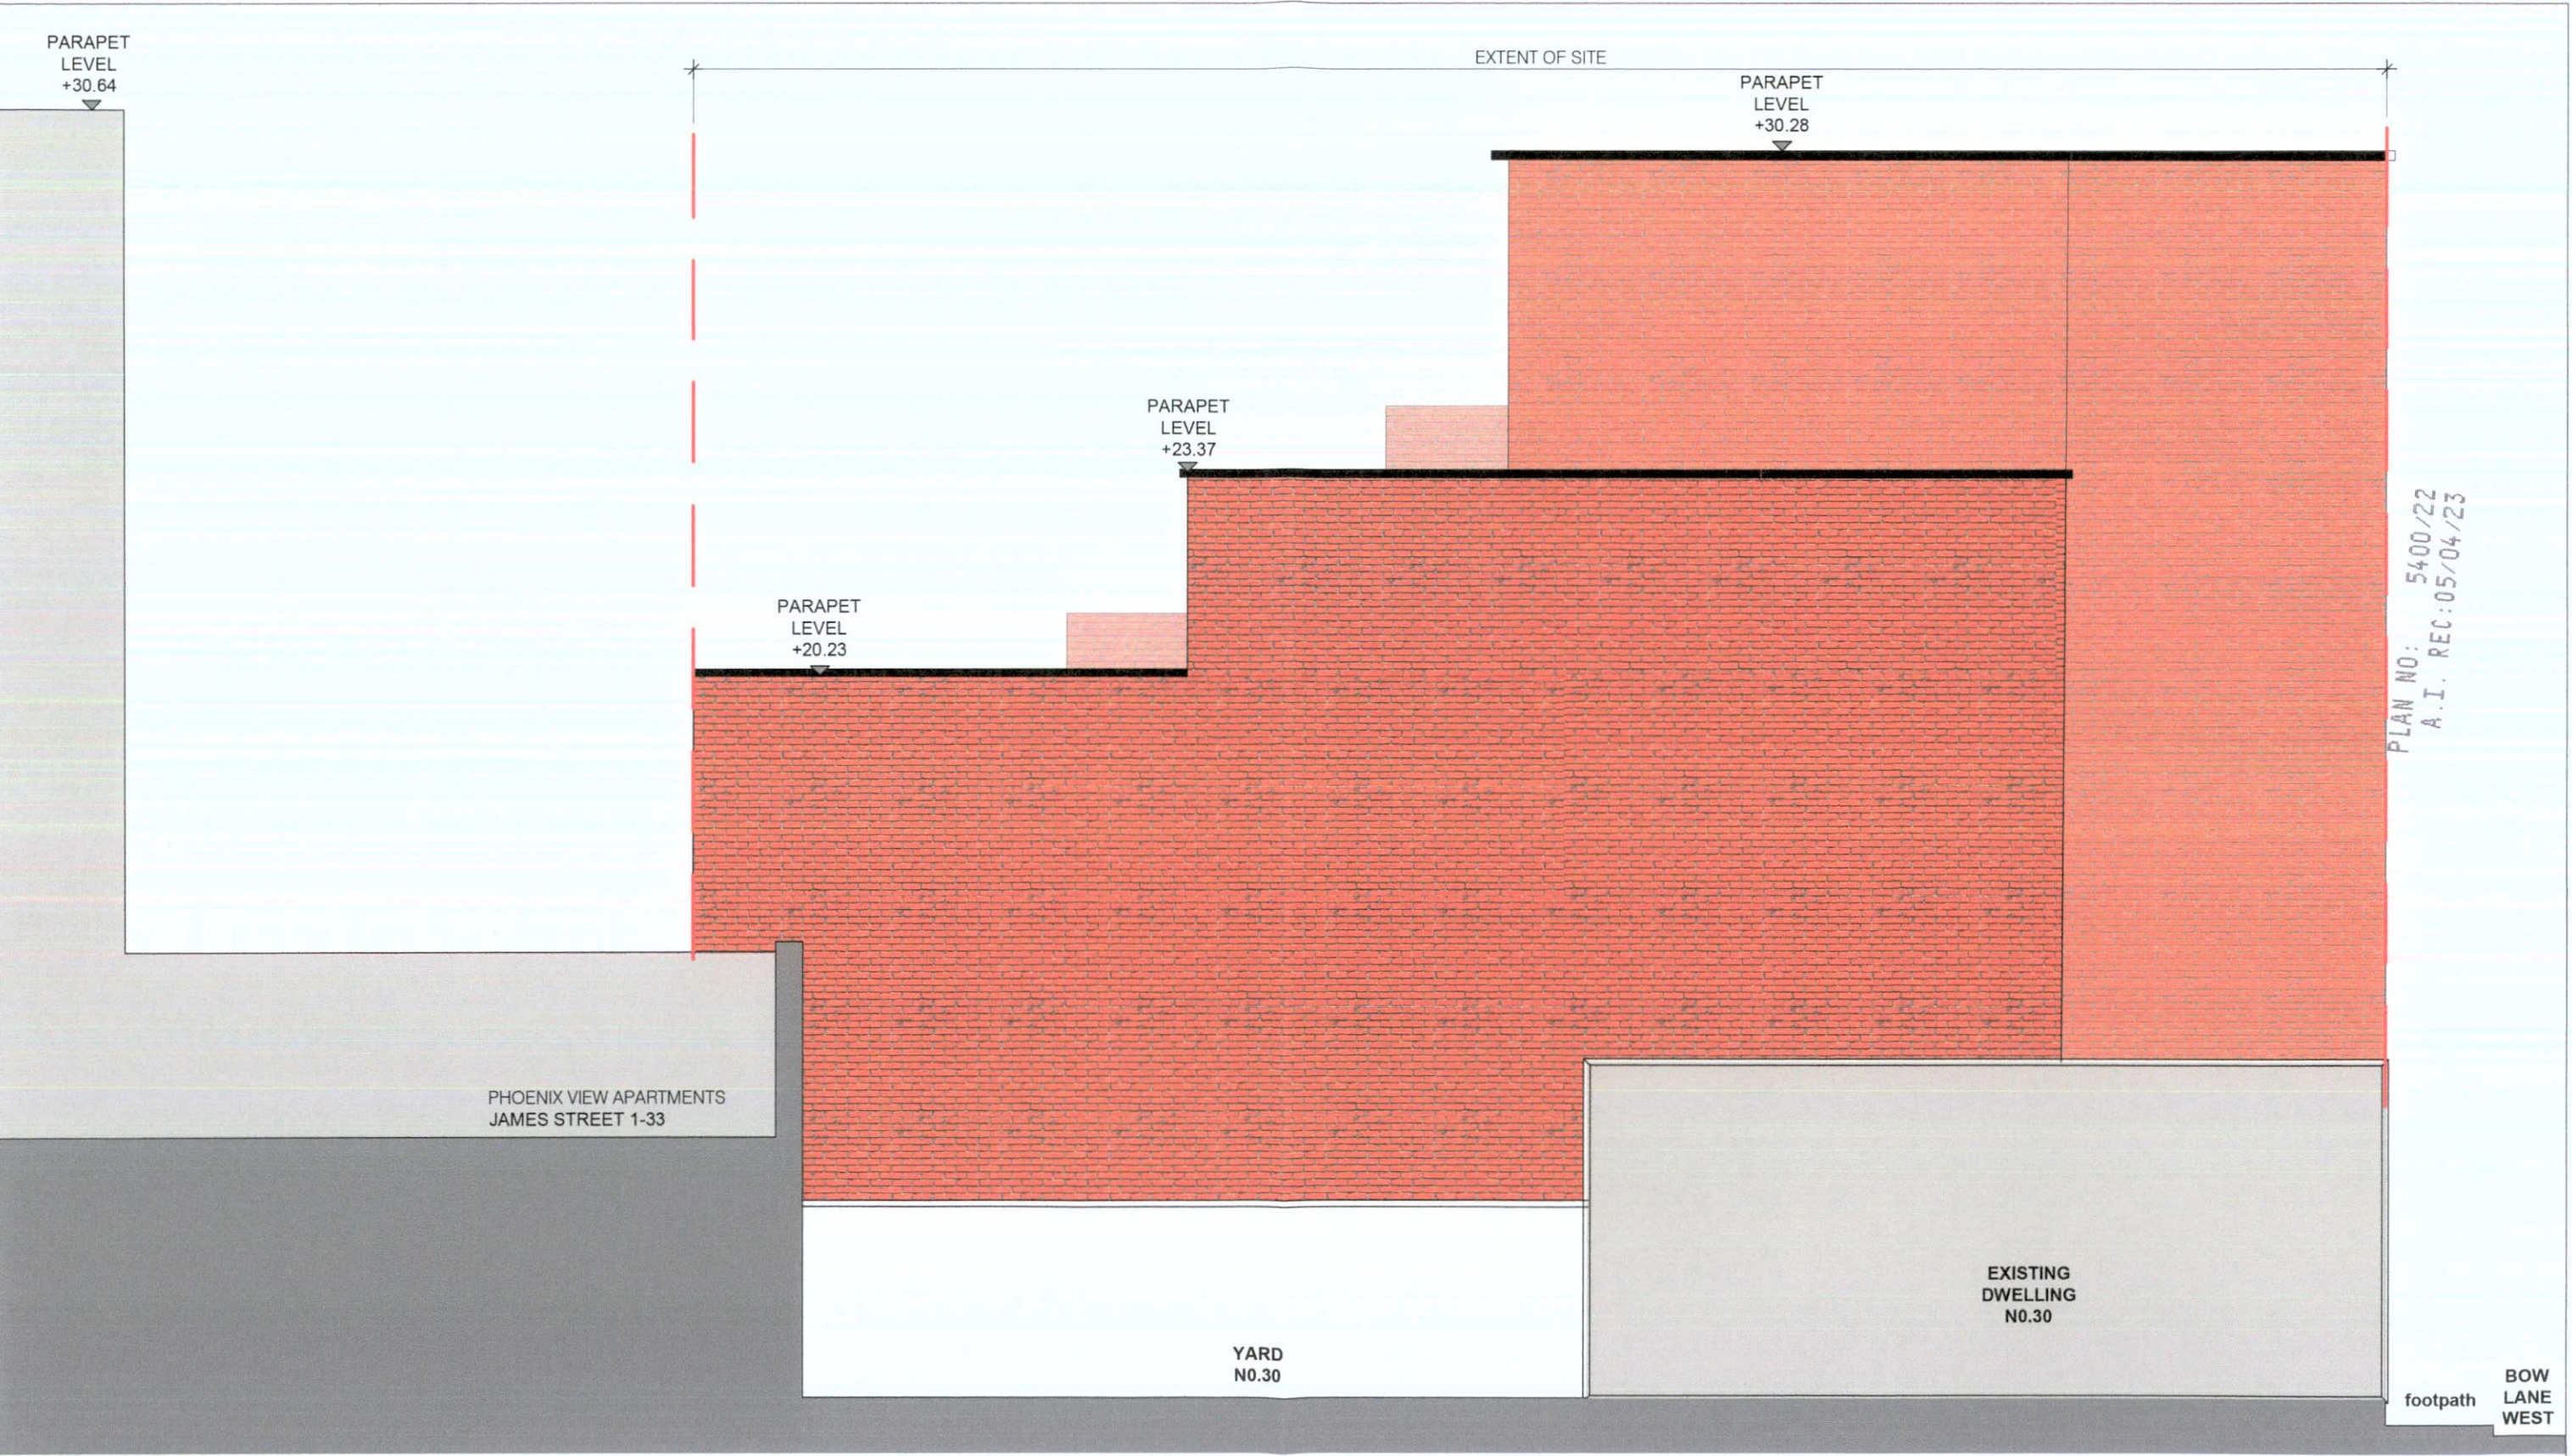

PLAN NO: 5400/22
A.I. REC: 05/04/23

PROPOSED SIDE (EAST) ELEVATION
SCALE 1:100

NOTES / LEGEND

 **BOUNDARY LINE**

NOTE: OUTLINE OF NEIGHBOURING BUILDING ARE INDICATIVE ONLY. MEASURES SURVEYS OF THESE PROPERTIES HAVE NOT BEEN UNDERTAKEN

Revision	Date	Description	By

Planning Application

Client: IXTER PROPERTY DAC
Project: 29 Bow Lane West
Drawing: Proposed Side (East) Elevation
Date: 21-11-22
Scale: 1:100
Sheet: 2 of 2
Job No: 22113
Status: 00
Drawn by: KK
Rev: 0

CEARDEAN
architects

Client: IXTER PROPERTY DAC
Project: 29 Bow Lane West
Drawing: Proposed Side (East) Elevation
Date: 21-11-22
Scale: 1:100
Sheet: 2 of 2
Job No: 22113
Status: 00
Drawn by: KK
Rev: 0

© COPYRIGHT This drawing or design may not be reproduced without permission