


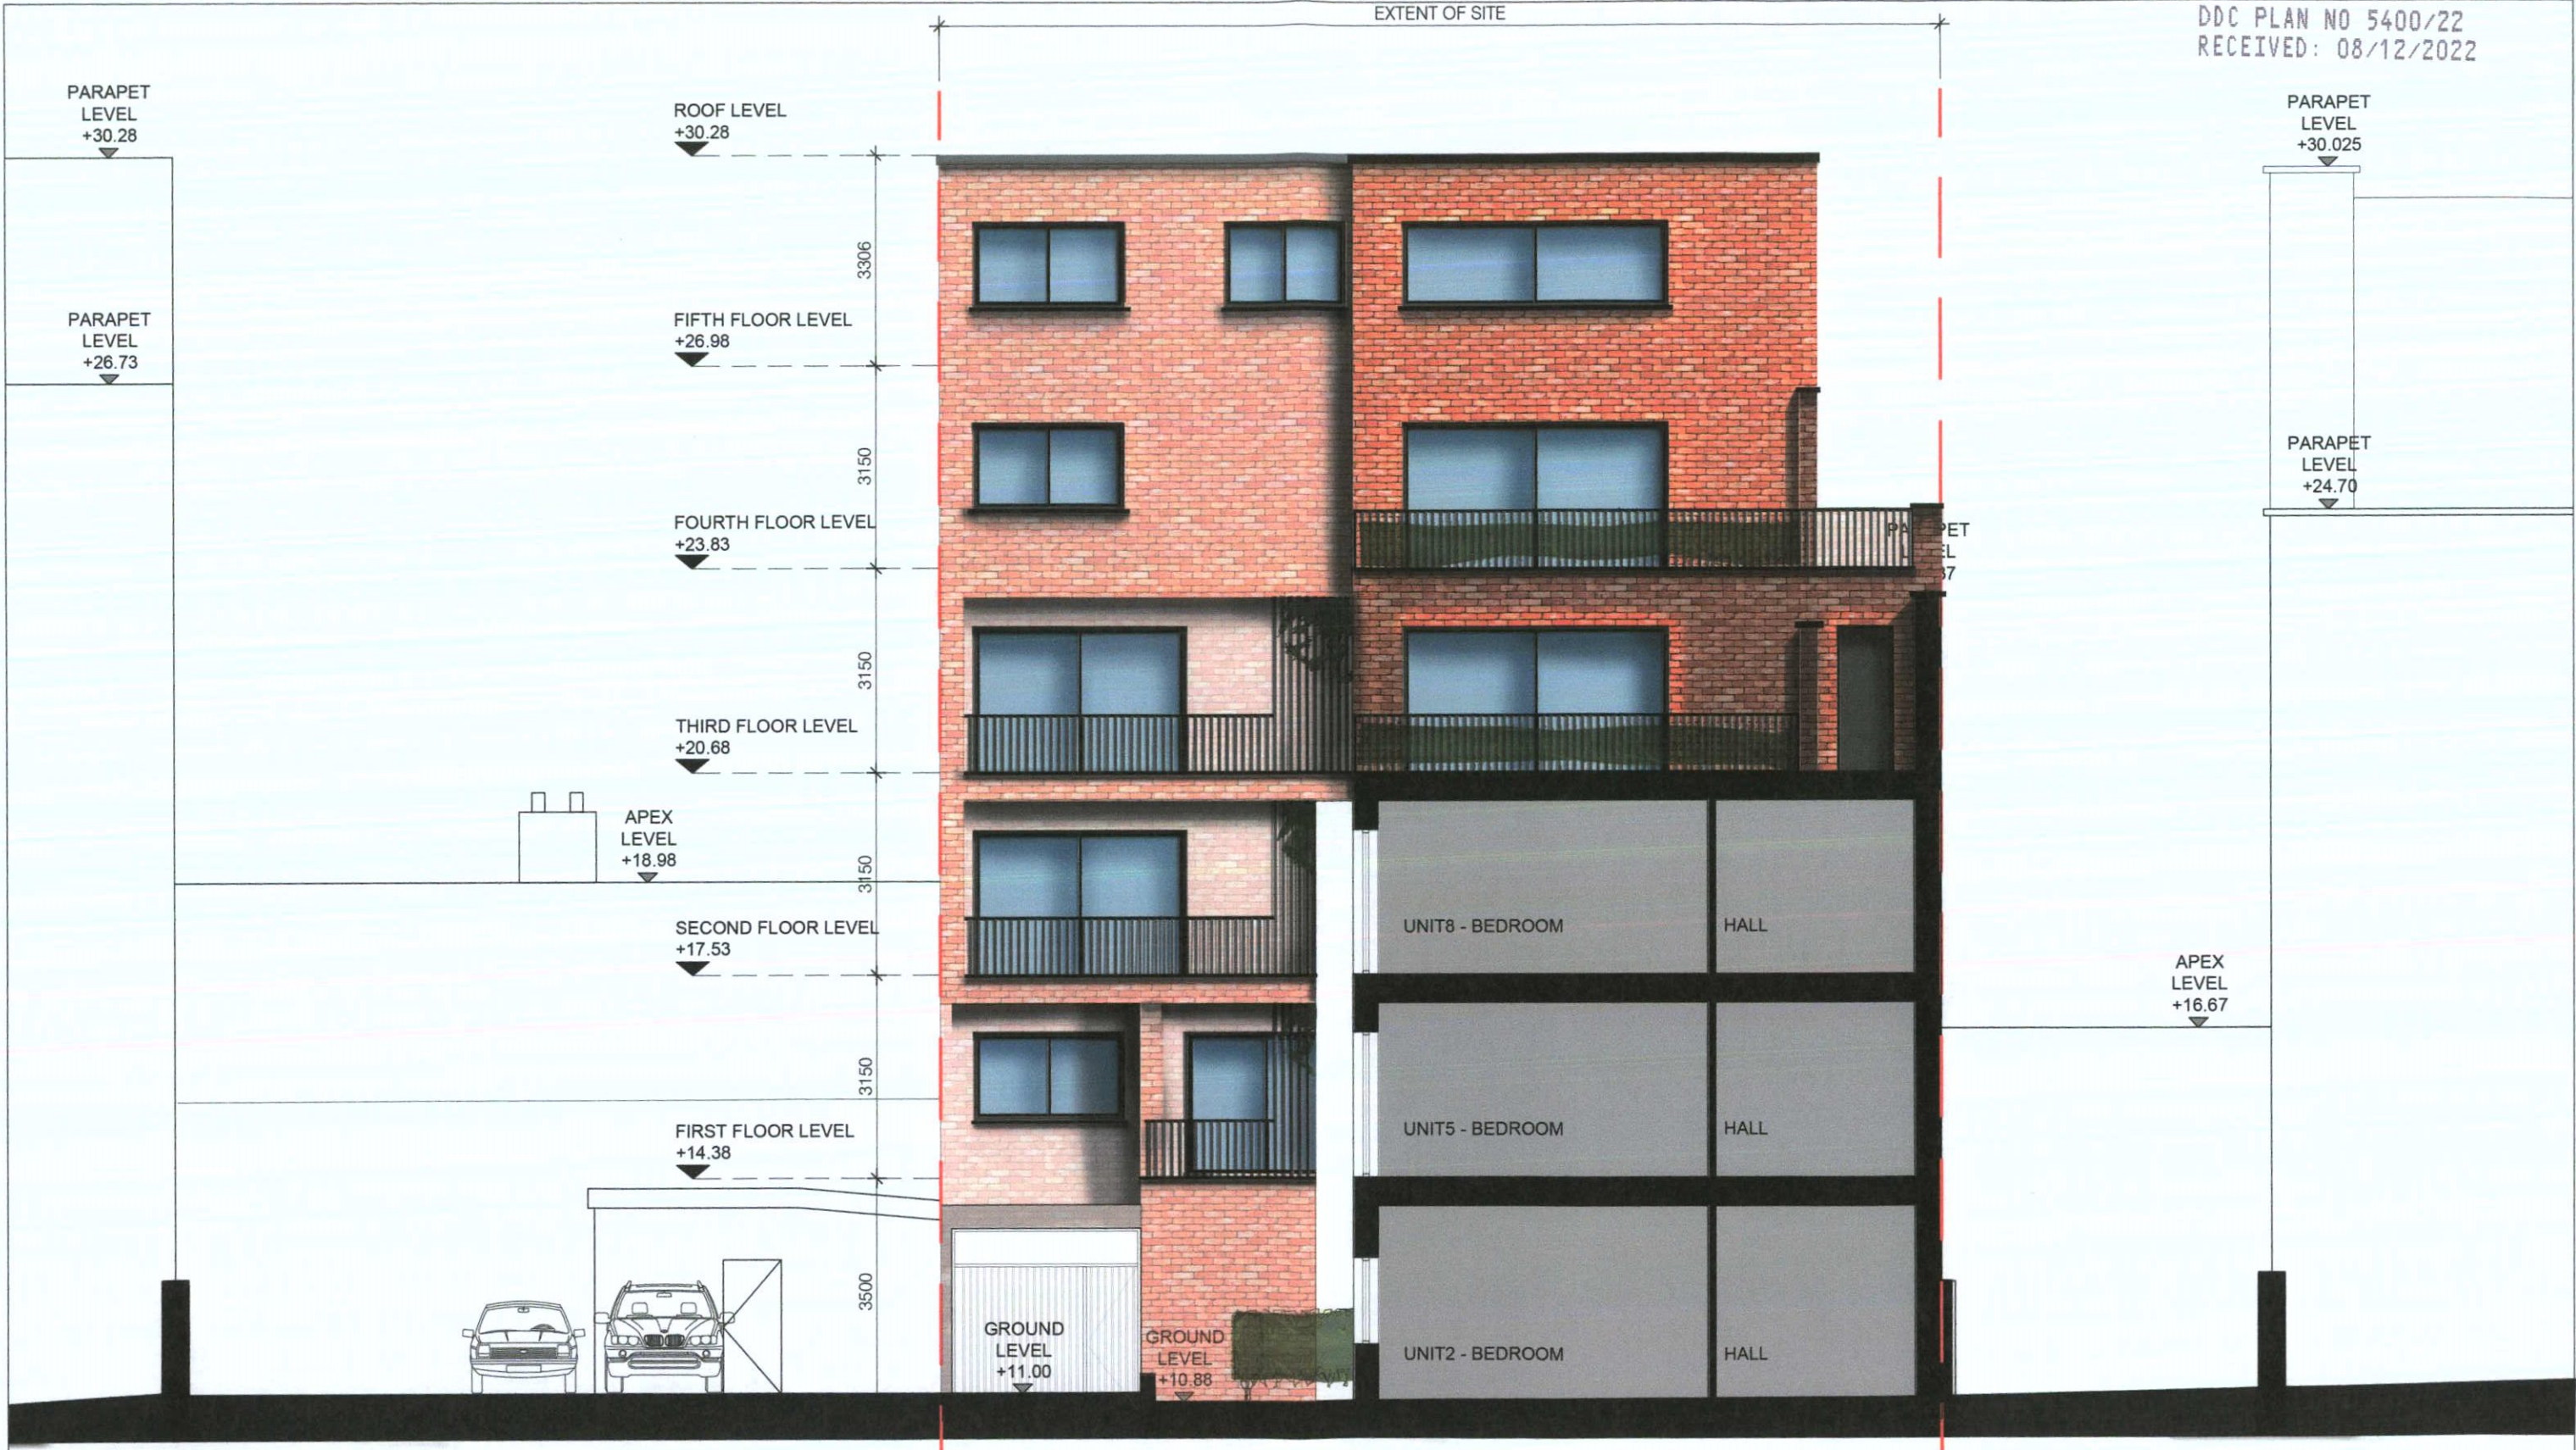

PROPOSED REAR (SOUTH) ELEVATION
SCALE 1:100

NOTES / LEGEND

BOUNDARY LINE

NOTE: OUTLINE OF NEIGHBOURING BUILDING ARE INDICATIVE ONLY. MEASURES SURVEYS OF THESE PROPERTIES HAVE NOT BEEN UNDERTAKEN

Revision	Date	Description	By

Planning Application

Reply Address: Cceardean
08 Studios
9 Dophin's Barn
Dublin 8

Tel: 00 353 (01) 5324183
Web: www.cceardean.com

Note: Do not scale.
Use figured dimensions only.
This drawing is to be read in conjunction with all relevant specifications and drawings.
All dimensions to be checked on site.
In the event of any discrepancies between drawings the contractor is to inform the Architect immediately.

CEARDEAN
architects

Client: IXTER PROPERTY DAC
Project: 29 Bow Lane West
Drawing: Proposed Rear (South) Elevation

Date: 21-11-22	Scale: 1:100	Size: A3	Drawn by: KK
Discipline: A	Stage: 2	Job No: 22113	Sheet: 00 of 2,222
Rev: 0			

© COPYRIGHT This drawing or design may not be reproduced without permission