

OSi PLACE Map



CENTRE COORDINATES:
ITM 713699,733883

PUBLISHED: 08/08/2022
ORDER NO.: 50284414_1

MAP SERIES: 1:1,000
MAP SHEETS: 3263-08, 3263-13

COMPILED AND PUBLISHED BY:
Ordnance Survey Ireland,
Phoenix Park,
Dublin 8,
Ireland.

Unauthorised reproduction
infringes Ordnance Survey Ireland
and Government of Ireland
copyright.


All rights reserved.
No part of this publication may
be copied, reproduced
or transmitted in any form
or by any means without the prior
written permission of
the copyright owners.

The representation on this map
of a road, track or footpath
is not evidence of the existence
of a right of way.

Ordnance Survey maps
never show legal property
boundaries, nor do they
show ownership of
physical features.

© Suirbhéireacht Ordanáis Éireann,
2022
© Ordnance Survey Ireland, 2022
www.osi.ie/copyright

LEGEND:
<http://www.osi.ie>;
search 'Large Scale Legend'

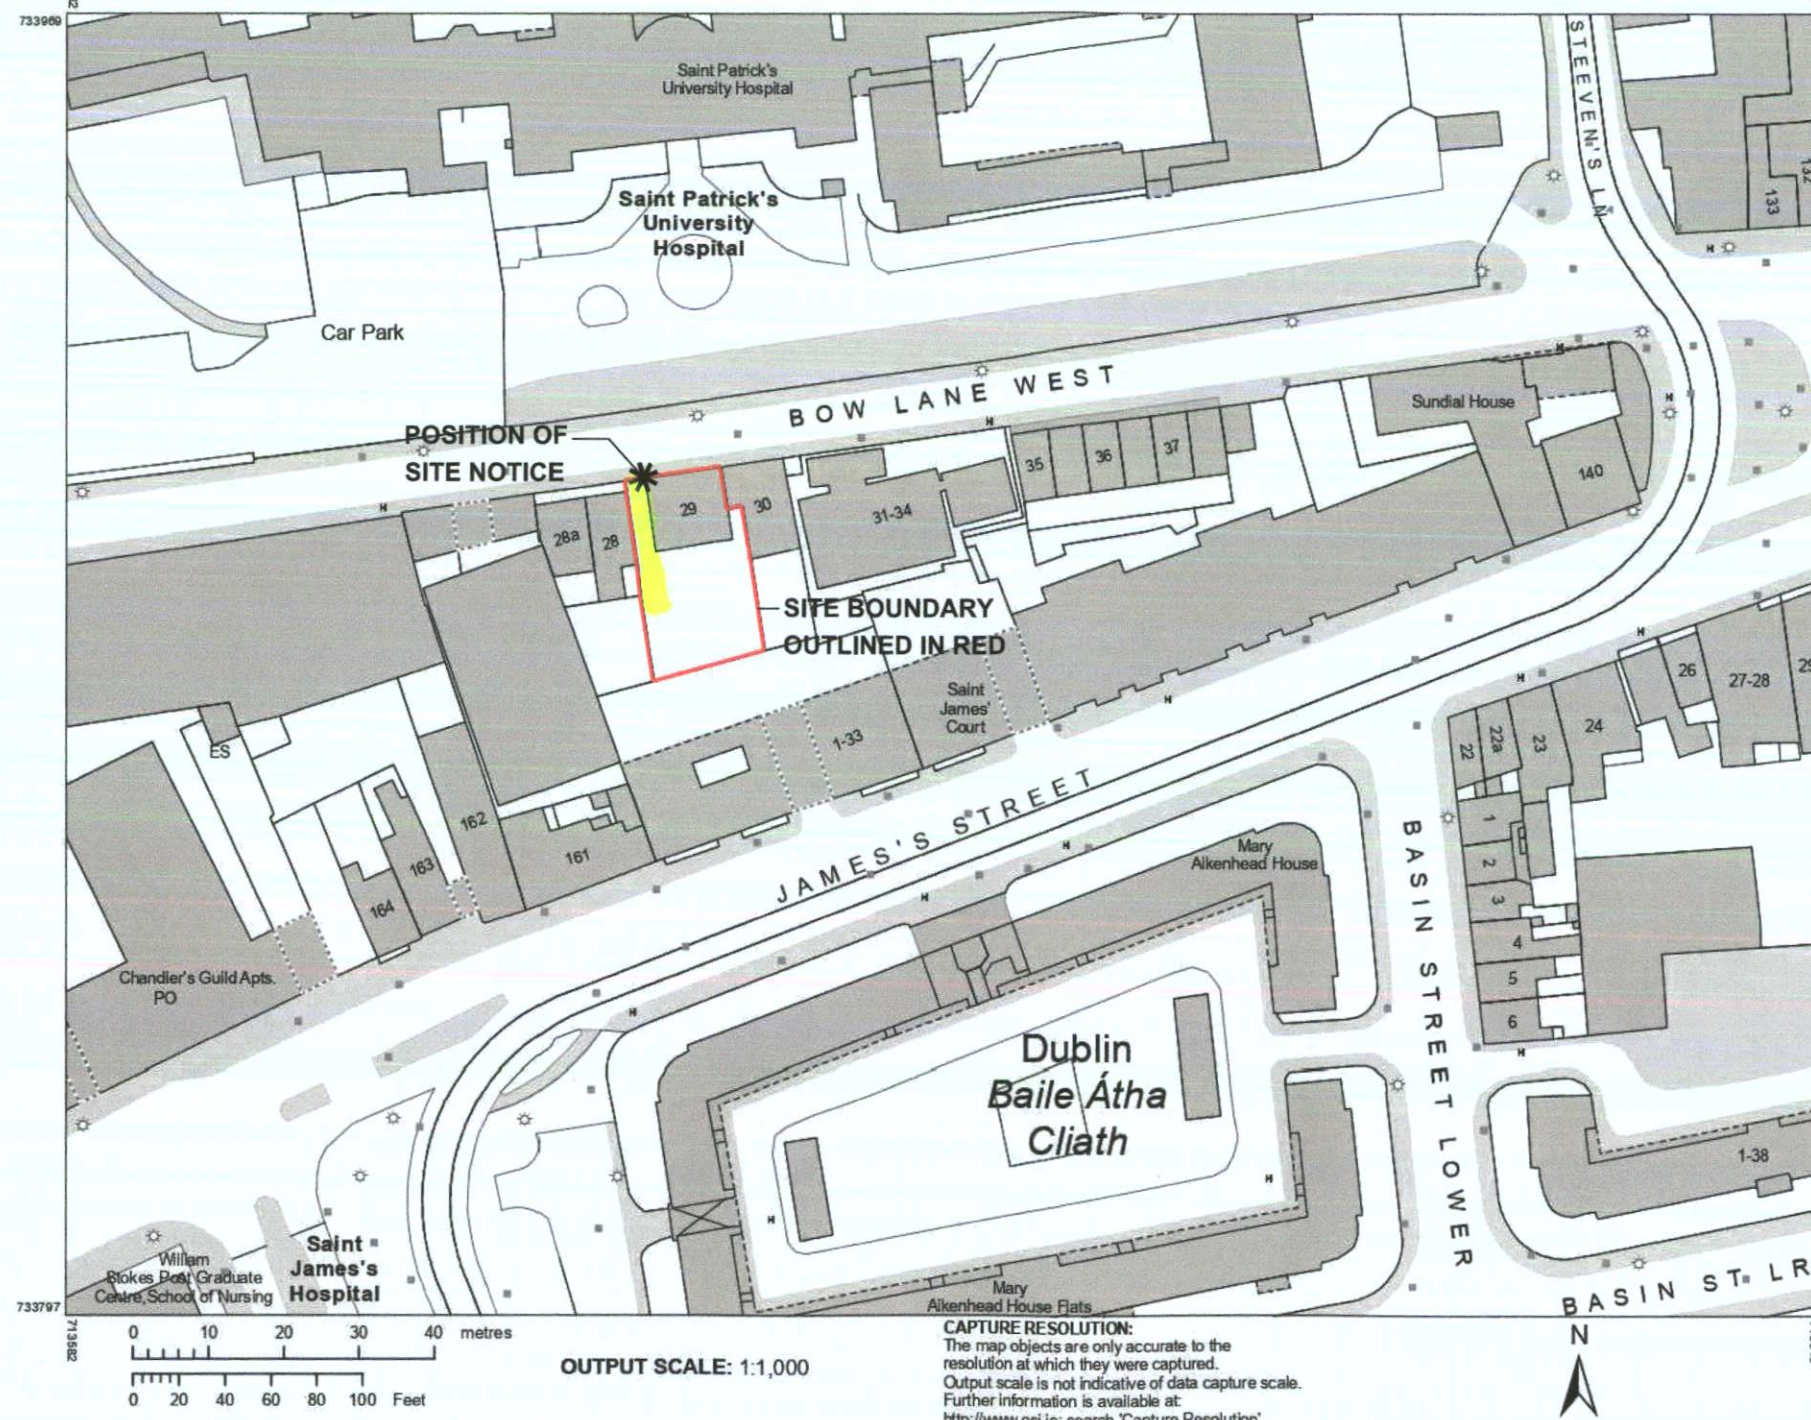

OUTPUT SCALE: 1:1,000

CAPTURE RESOLUTION:
The map objects are only accurate to the
resolution at which they were captured.
Output scale is not indicative of data capture scale.
Further information is available at:
<http://www.osi.ie>; search 'Capture Resolution'

NOTES / LEGEND

NOTES / LEGEND

SITE BOUNDARY
OUTLINED IN RED



Compiled and published by Ordnance Survey
Ireland, Phoenix Park, Dublin 8, Ireland.
Unauthorised reproduction infringes Ordnance
Survey Ireland and Government of Ireland
copyright.
All rights reserved. No part of this publication
may be copied, reproduced or transmitted in any
form or by any means without the prior written
permission of the copyright owners.
The representation on this map of a road, track
or footpath is not evidence of the existence of a
right of way.
Ordnance Survey maps never show legal property
boundaries, nor do they show ownership of physical
features.

Revision	Date	Description	By
1			
2			
3			
4			
5			
6			
7			
8			
9			
10			

Planning Application

Ready Address: Ceardéan
OS Studios
9 Dolphin's Barn
Dublin 8

Tel: 00 353 (01) 5324183
Web: www.ceardean.com

Notes:
Do not scale.
Use figured dimensions only.
This drawing is to be read in conjunction with
all relevant specifications and drawings.
All dimensions to be checked on site.
In the event of any discrepancies between drawings
the contractor is to inform the Architect immediately.

CEARDEAN architects

Client:	IXTER PROPERTY DAC
Project:	29 Bow Lane West
Drawing:	Ordnance Survey Map
Date:	21-11-22
Scale:	1:1000
Size:	A3
Drawn by:	KK
Discipline:	A
Stage:	2
Job No.:	22113
Status:	00
Drawn:	2_200
Rev.:	0